

**ADDENDUM #2**

**Deschutes Public Library**  
**REQUEST FOR PROPOSAL (RFP) #22-23/16**  
**ANCILLARY LIBRARY FURNITURE PROCUREMENT, DELIVERY AND**  
**INSTALLATION PROPOSAL ORS279B**  
**IN SUPPORT OF BOND-FUNDED CONSTRUCTION PROJECTS**

Make note of the following changes and additions to the request for proposals document. ~~Strike Through~~ indicates "DELETE" and **RED TEXT** indicates "INSERT".

- 1.Insert Appendix 4: Furniture Drawing and Highlighted Furniture Schedule-Attached**
- 2.Insert Appendix 5: Highlighted Furniture Schedule-Attached**

**Reminder: Be certain to note receipt of this and any subsequent addenda on the "CERTIFICATION AND CONTRACT OFFER" Proposal Response Form. Acknowledgment of this addendum is a mandatory requirement. Proposals received without responses to all the addenda may be considered non-responsive.**


Greg Holcomb  
Owner's Representative  
Deschutes Public Library

# APPENDIX 4


## GENERAL FURNITURE PLAN NOTES

- A. FURNITURE AND SHELVING PLANS ARE TO BE USED FOR COORDINATION WITH OWNER FURNISHED ITEMS ONLY.
- B. ALL MOVEABLE FURNITURE TO BE PROVIDED AND INSTALLED BY THE LIBRARY'S FURNITURE VENDOR(S). REFER TO SCHEDULES AND PLANS FOR APPROPRIATE LOCATIONS.
- C. ALL METAL SHELVING TO BE PROVIDED AND INSTALLED BY THE LIBRARY'S SHELVING CONTRACTOR.
- D. ALL BUILT-IN CASEWORK AND BUILDING FINISHES ARE TO BE PROVIDED AND INSTALLED BY THE GENERAL CONTRACTOR.
- E. REFER TO ELECTRICAL DRAWINGS FOR POWER AND COMMUNICATION CONNECTIONS TO ALL NEW OR RE-USED RFD EQUIPMENT.
- F. CONTRACTOR TO COORDINATE BOOK STACK LOCATIONS WITH LIGHT FIXTURE LAYOUT. STACKS TO BE PLACED BETWEEN LIGHT FIXTURES IN DESIGNATED AREAS.

FURNITURE SCHEDULE		
TYPE MARK	DESCRIPTION	TOTAL
A-1	Chair Dolly	2
A-2	Waste Receptacle	1
A-3	Waste Receptacle	2
B-1	Bench	2
B-2	Bench	1
C-1	Stacking Chair	60
C-2	Study Chair	6
C-3A	Side Chair	2
C-3B	Side Chair	5
C-4	Children's Study Chair	11
C-7	Staff Task Chair	3
C-5	Side Chair	14
C-9	Lounge Chair	2
C-12A	Lounge Chair	2
C-12B	Lounge Chair	2
O-1	Ottoman	1
O-2A	Ottoman	2
O-2B	Ottoman	2
O-3	Ottoman	1
P-1	Mobile Lectern	1
S-2	Storage Cabinet	1
T-3	Multipurpose Table	15
T-4	Study Table	3
T-5	Side Table	2
T-6	Children's Table	2
T-10	Table	1
T-12	Staff Table	1
T-13	Cafe Table	1
WS-1	Computer Station	2

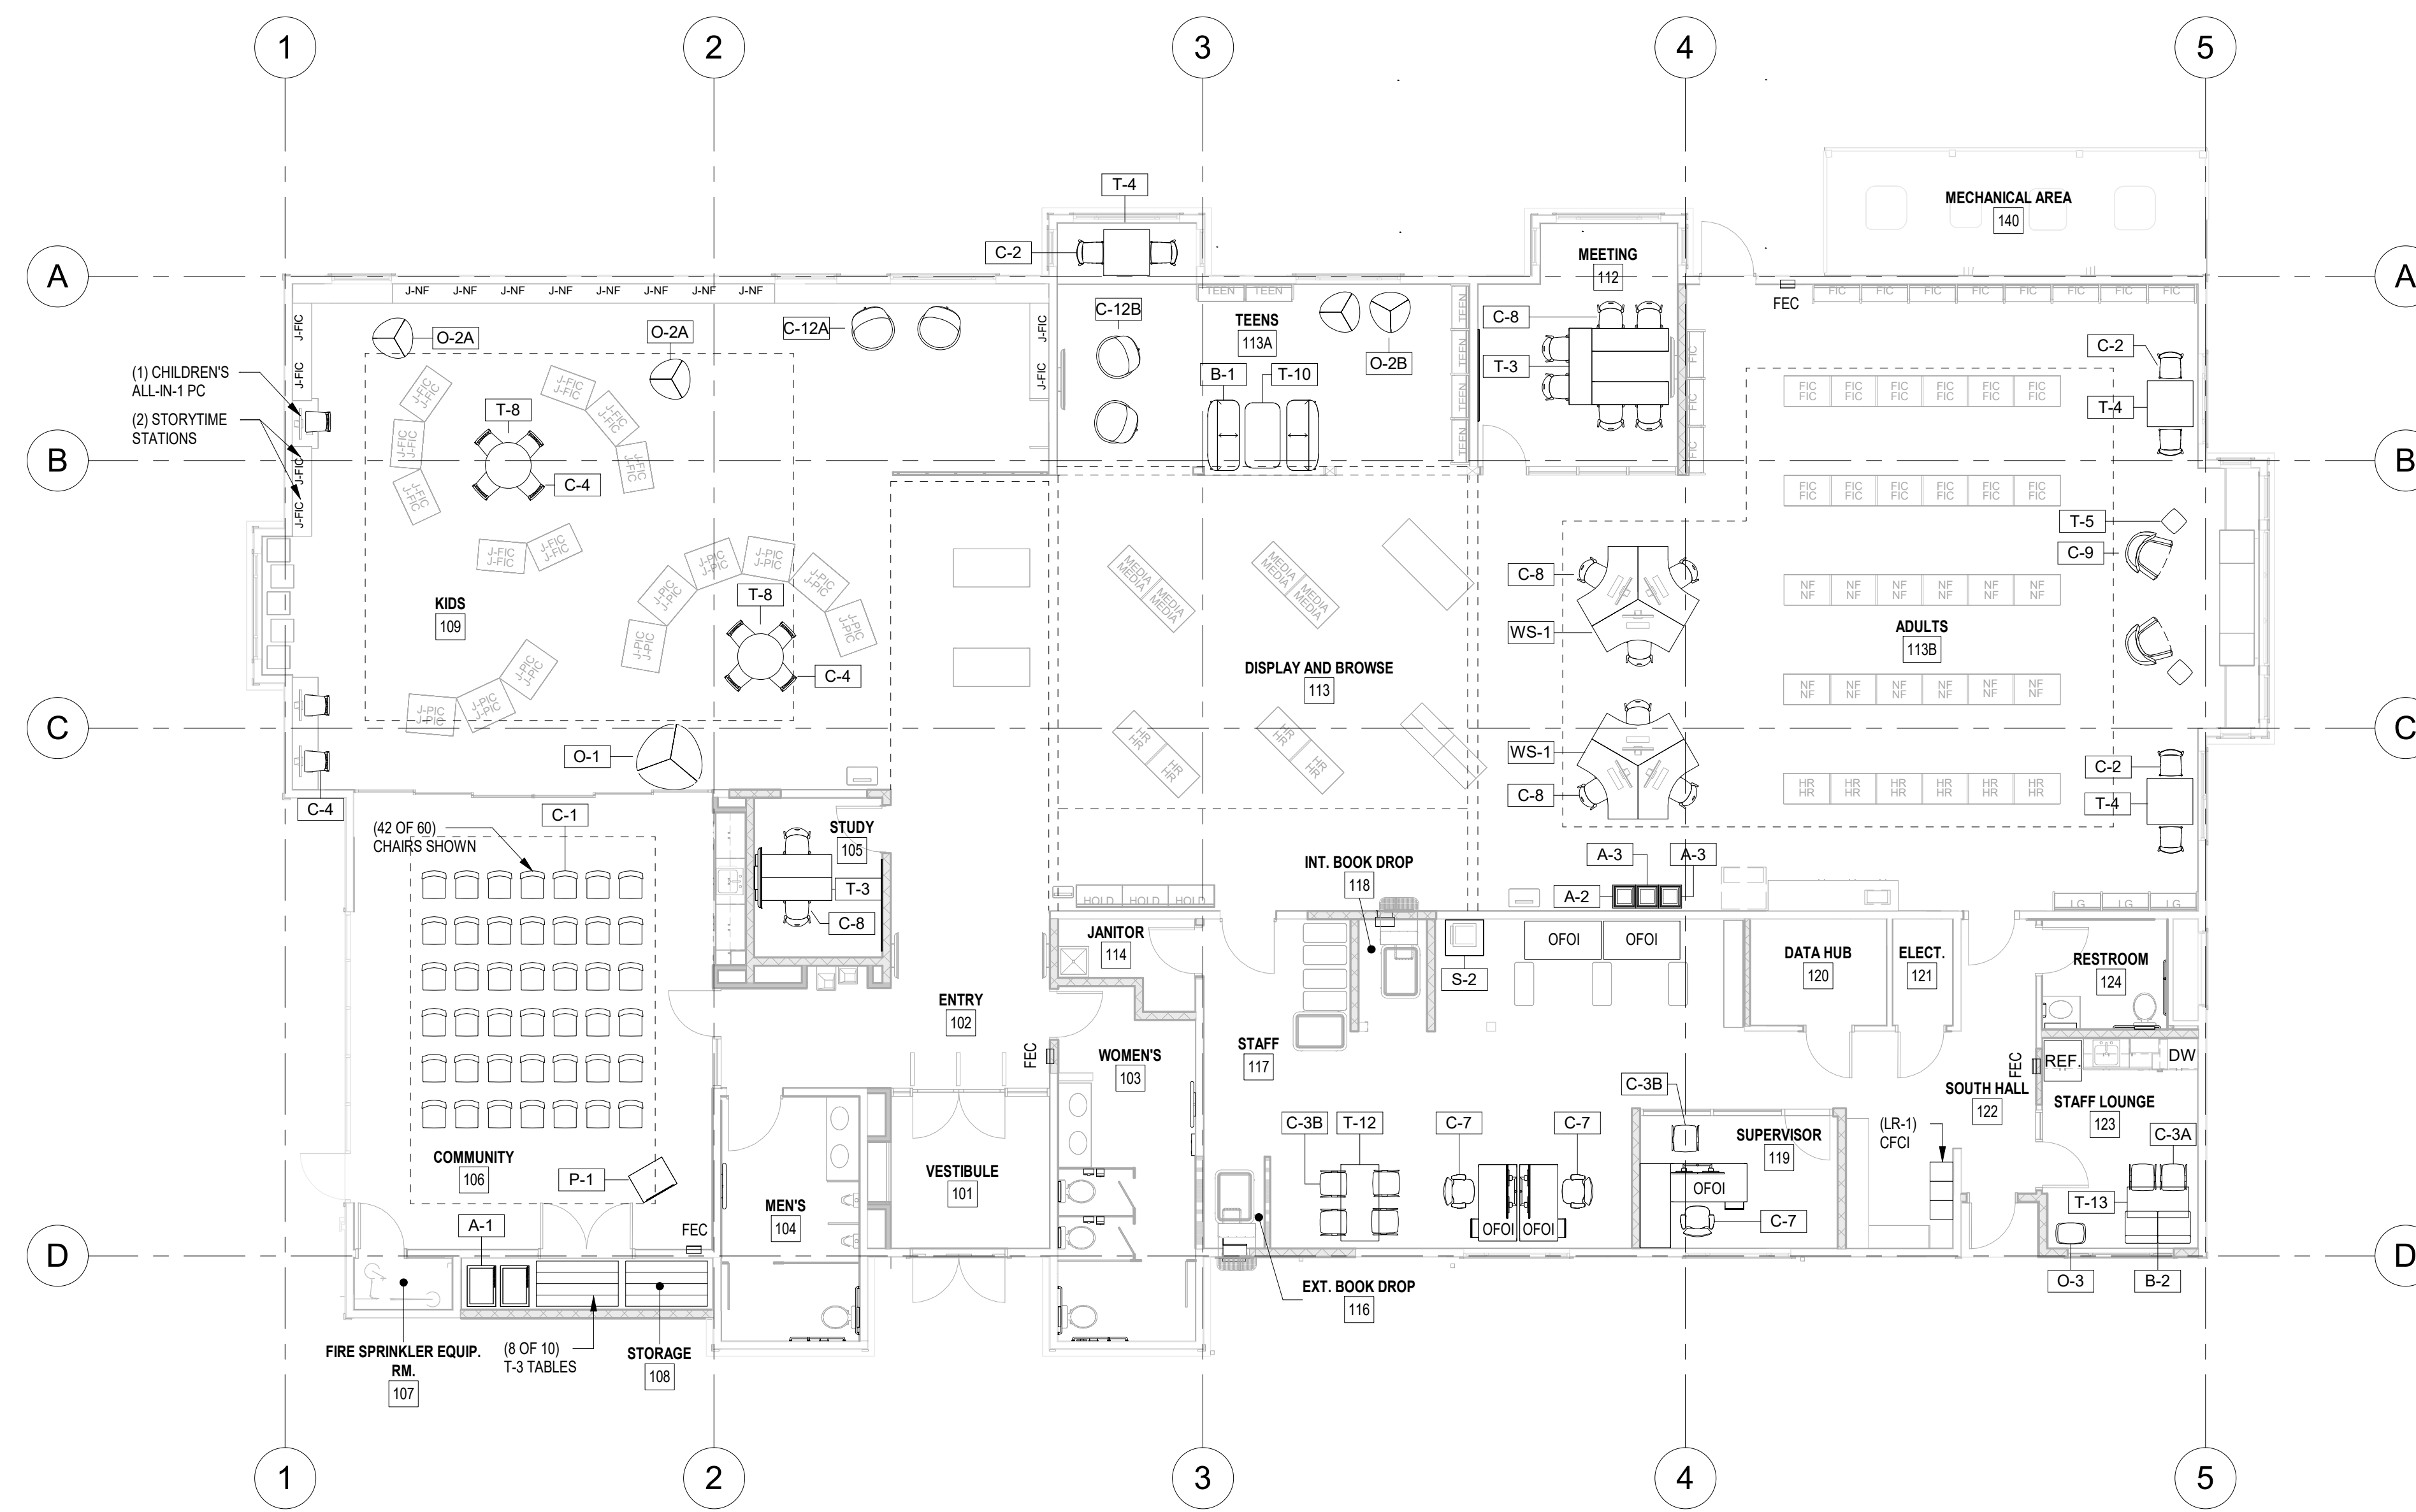

**1 FURNITURE PLAN**  
A115 1/8" = 1'-0"

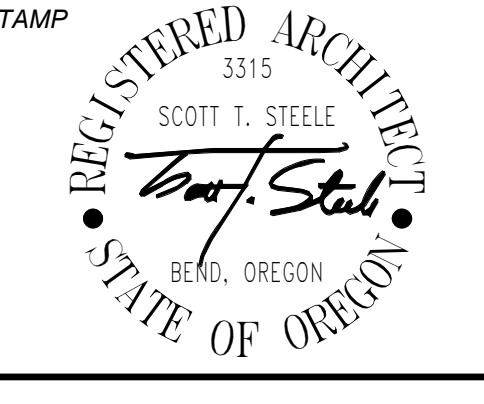

**ADDENDUM A**

OCTOBER 28, 2022

REVISIONS		
No.	Description	Date

Drawn: Author  
Checked: Checker  
MJH Proj No.: 21126.40  
Issue Date: OCTOBER 28, 2022

SHEET

# APPENDIX 4

## FURNITURE SPECIFICATIONS DESCHUTES PUBLIC LIBRARIES



PROJECT LA PINE LIBRARY  
16425 1ST ST  
LA PINE, OR 97739

PROJECT NO. A21.0029.03  
ISSUE DATE 08.31.2022  
REVISION # / DATE 11.15.2022

### ANCILLARY LIBRARY

### FURNITURE RFP ITEMS HIGHLIGHTED BELOW

FURNITURE SCHEDULE		
TYPE MARK	DESCRIPTION	TOTAL
A-1	Chair Dolly	2
A-2	Waste Receptacle	1
A-3	Waste Receptacle	2
B-1	Bench	2
B-2	Bench	1
C-1	Stacking Chair	60
C-2	Study Chair	6
C-3A	Side Chair	2
C-3B	Side Chair	5
C-4	Children's Study Chair	11
C-7	Staff Task Chair	3
C-8	Side Chair	14
C-9	Lounge Chair	2
C-12A	Lounge Chair	2
C-12B	Lounge Chair	2
O-1	Ottoman	1
O-2A	Ottoman	2
O-2B	Ottoman	2
O-3	Ottoman	1
P-1	Mobile Lectern	1
S-2	Storage Cabinet	1
T-3	Multipurpose Table	15
T-4	Study Table	3
T-5	Side Table	2
T-8	Children's Table	2
T-10	Table	1
T-12	Staff Table	1
T-13	Cafe Table	1
WS-1	Computer Station	2

# APPENDIX 5

## FURNITURE SPECIFICATIONS DESCHUTES PUBLIC LIBRARIES



PROJECT

SISTERS LIBRARY  
110 N. CEDAR STREET  
SISTERS OR, 97759

PROJECT NO. A21.0029.03  
ISSUE DATE 08.31.2022  
REVISION # / DATE 11.15.2022

ANCILLARY LIBRARY

FURNITURE RFP ITEMS HIGHLIGHTED BELOW

FURNITURE SCHEDULE		
TYPE MARK	DESCRIPTION	TOTAL
A-1	Chair Dolly	2
A-2	Waste Receptacle	1
A-3	Waste Receptacle	2
B-1	Bench	2
B-2	Bench	1
C-1	Stacking Chair	60
C-2	Study Chair	6
C-3A	Side Chair	2
C-3B	Side Chair	5
C-4	Children's Study Chair	11
C-7	Staff Task Chair	3
C-8	Side Chair	18
C-9	Lounge Chair	2
C-12	Lounge Chair	4
O-1	Ottoman	1
O-2	Ottoman	2
O-3	Ottoman	1
P-1	Mobile Lectern	1
S-2	Storage Cabinet	1
T-3	Multipurpose Table	16
T-4	Study Table	3
T-5	Side Table	2
T-8	Children's Table	2
T-10	Table	1
T-12	Staff Table	1
T-13	Cafe Table	1
WS-1	Computer Station	2